



Doors with Traditional Handle Access AutoLatch

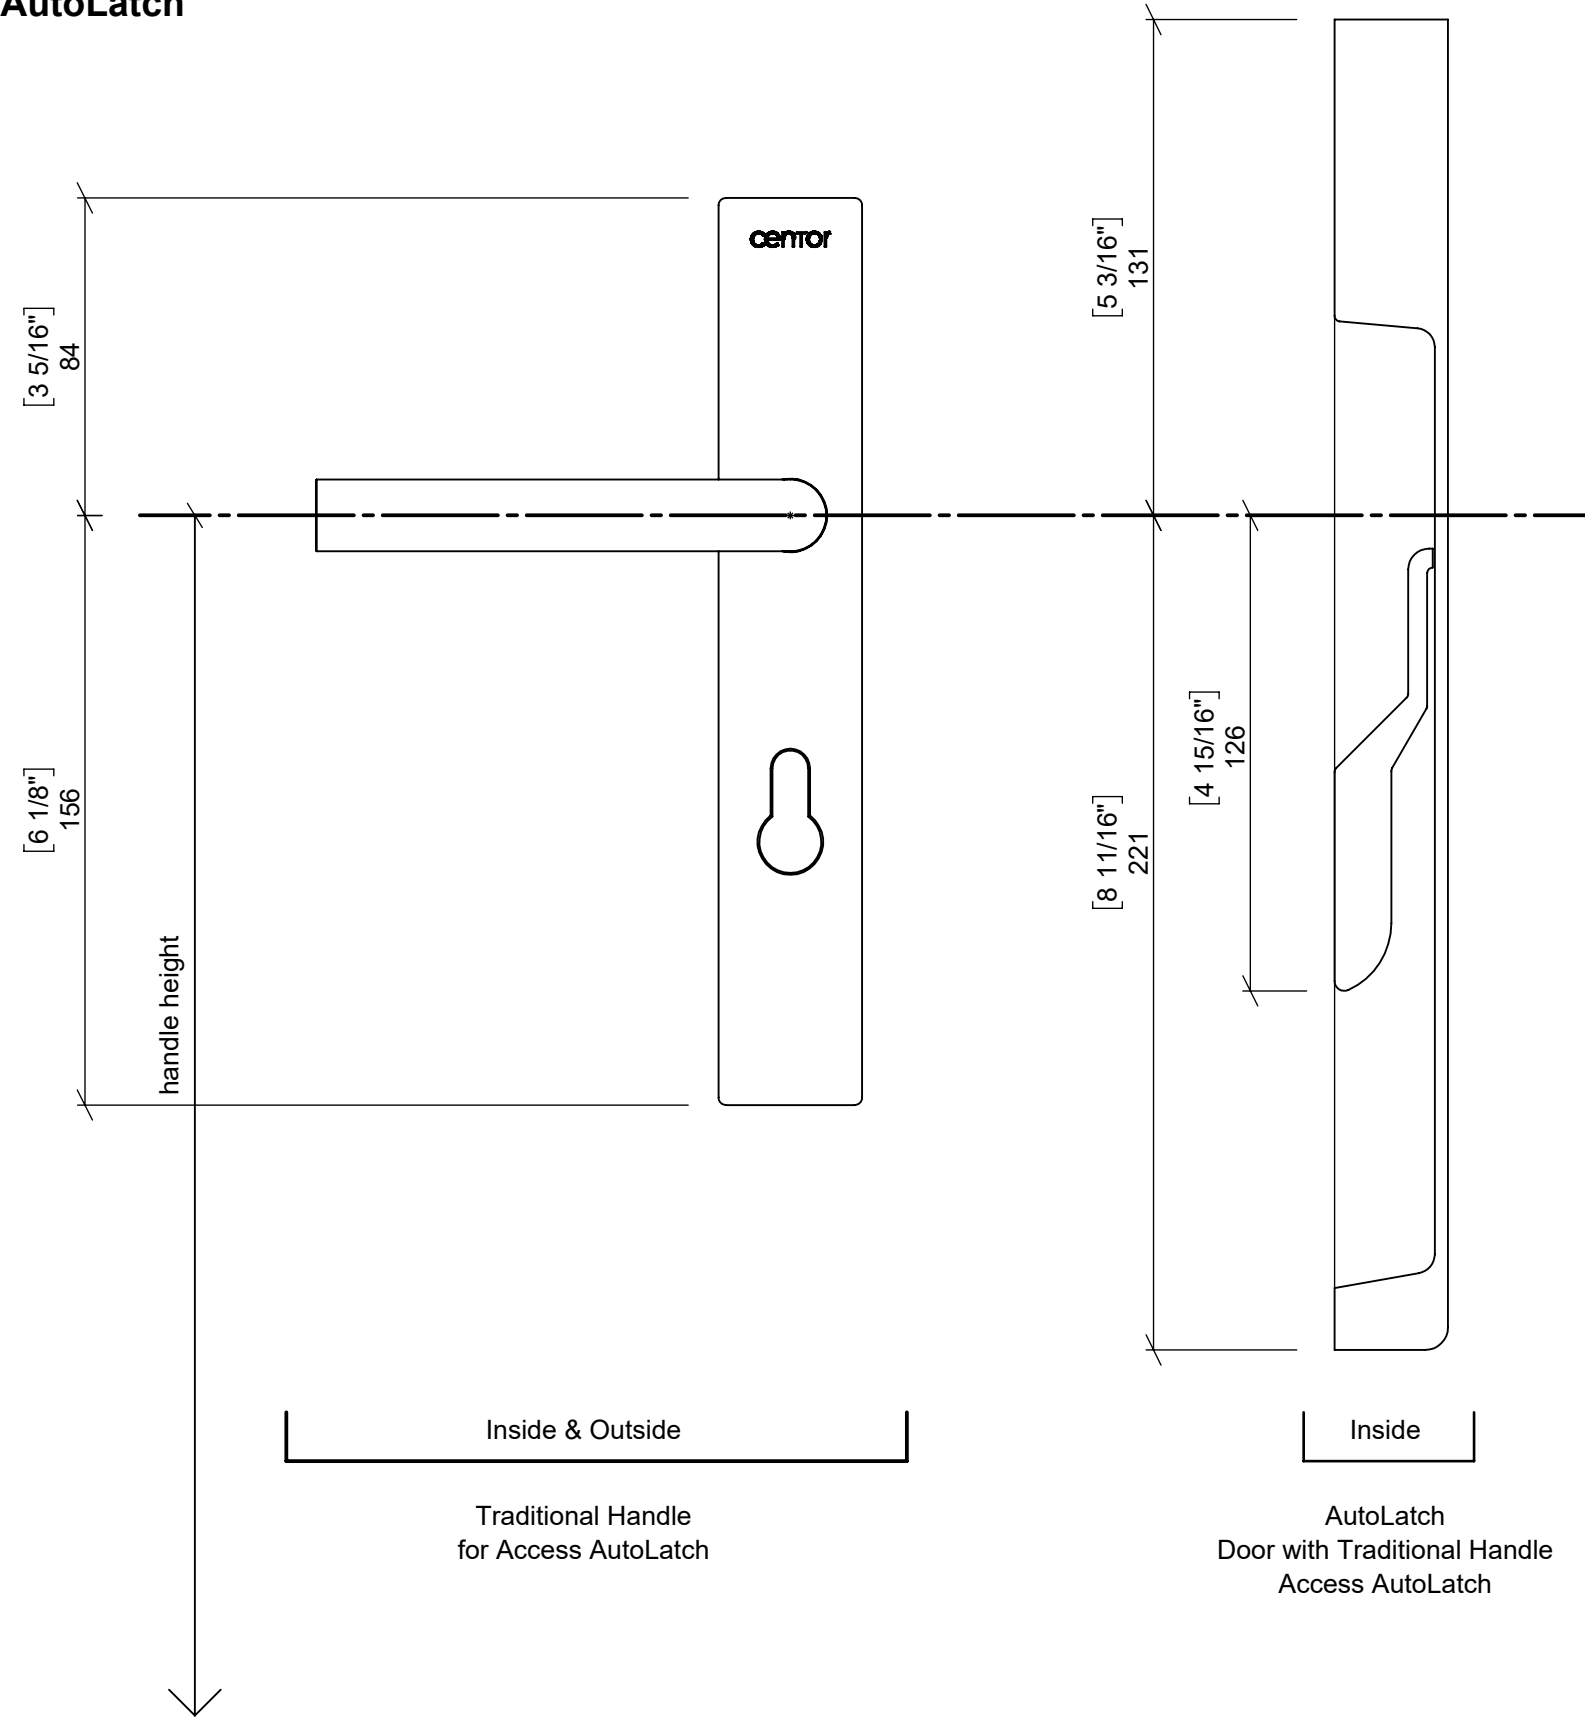

Windows, and Doors with Standard Access AutoLatch

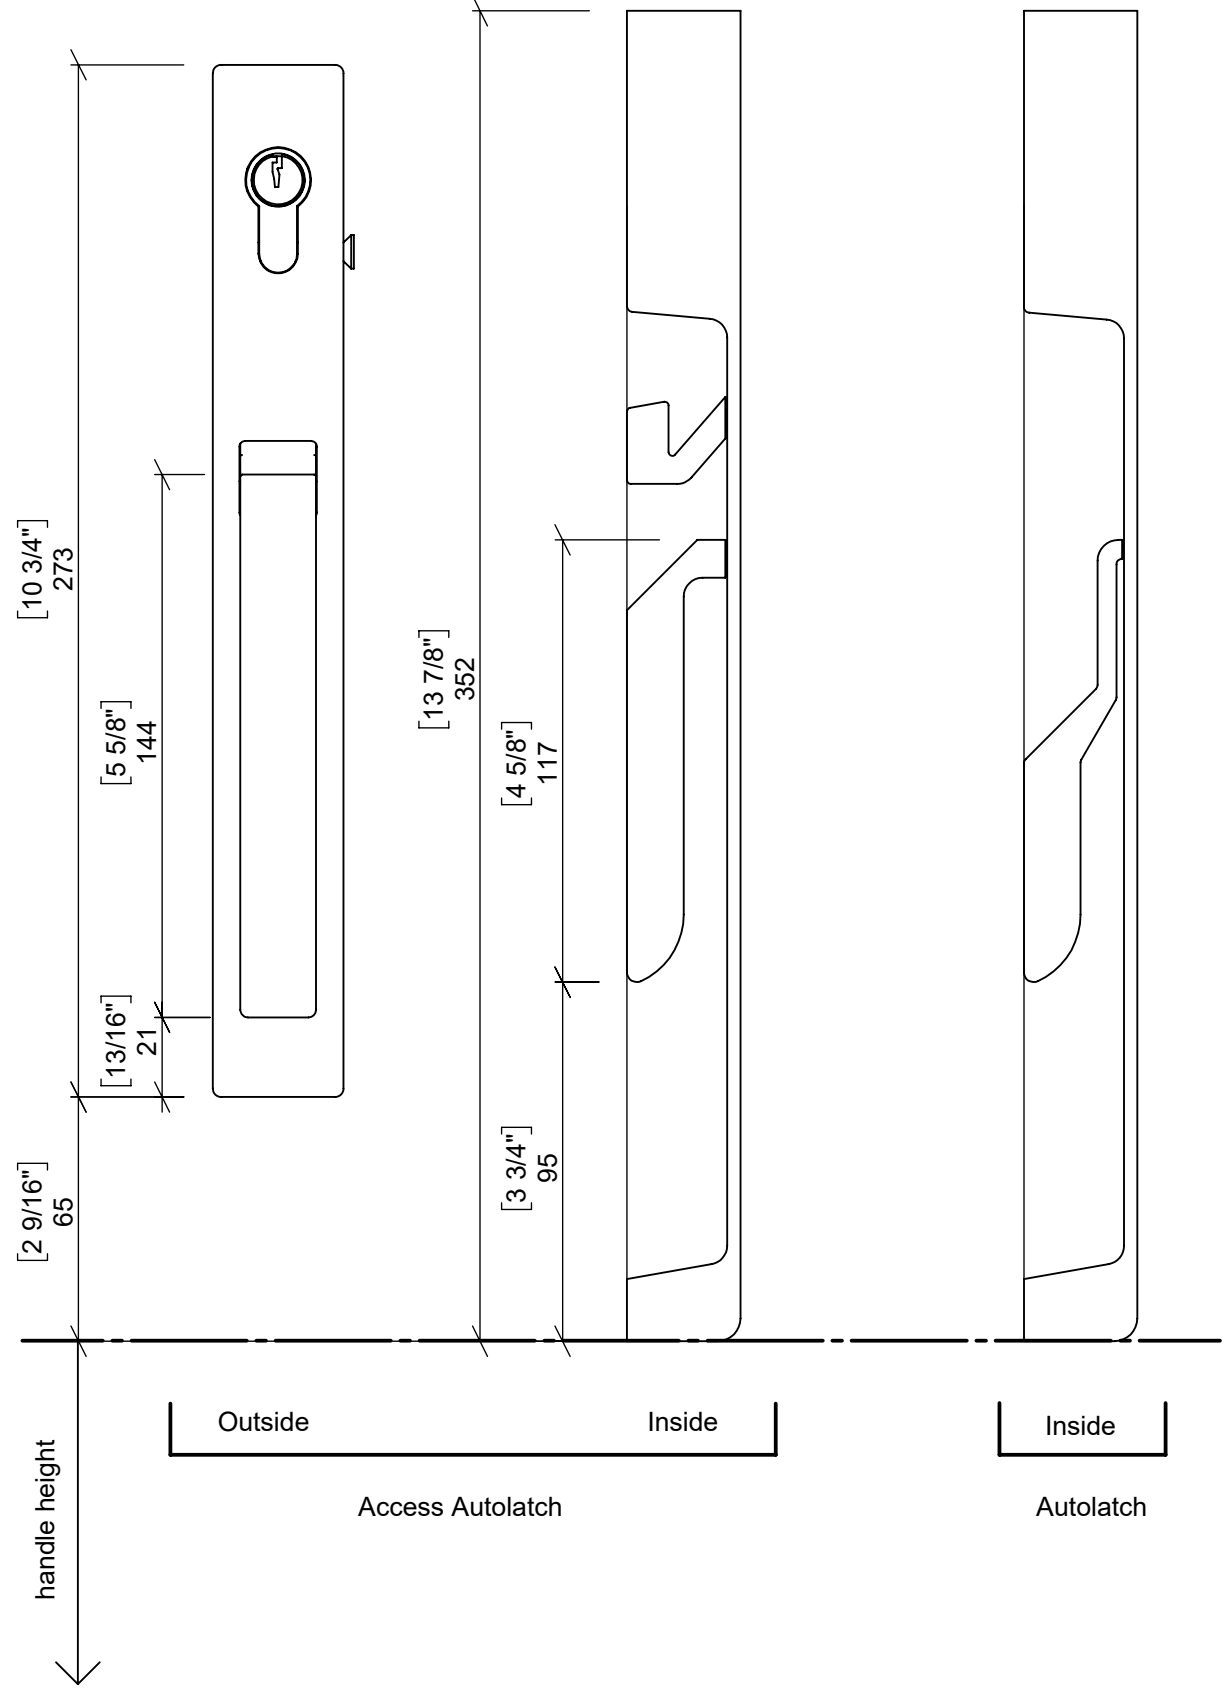

Date	8 Mar 2023	Scale	1:2	Dwg no	AD_004
Revision	C	Page size	Tabloid	Pages	3 of 3